
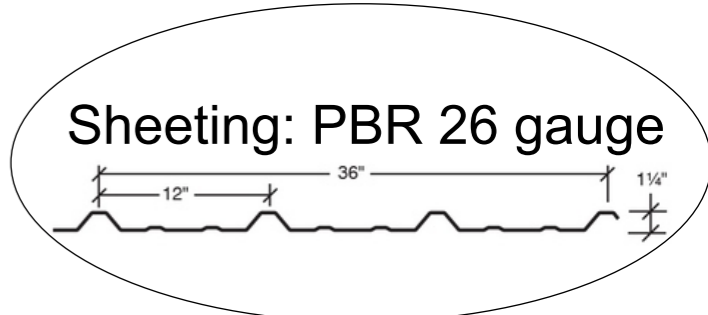


**3:12 ROOF PITCH**  
Structural: Red Oxide Coating

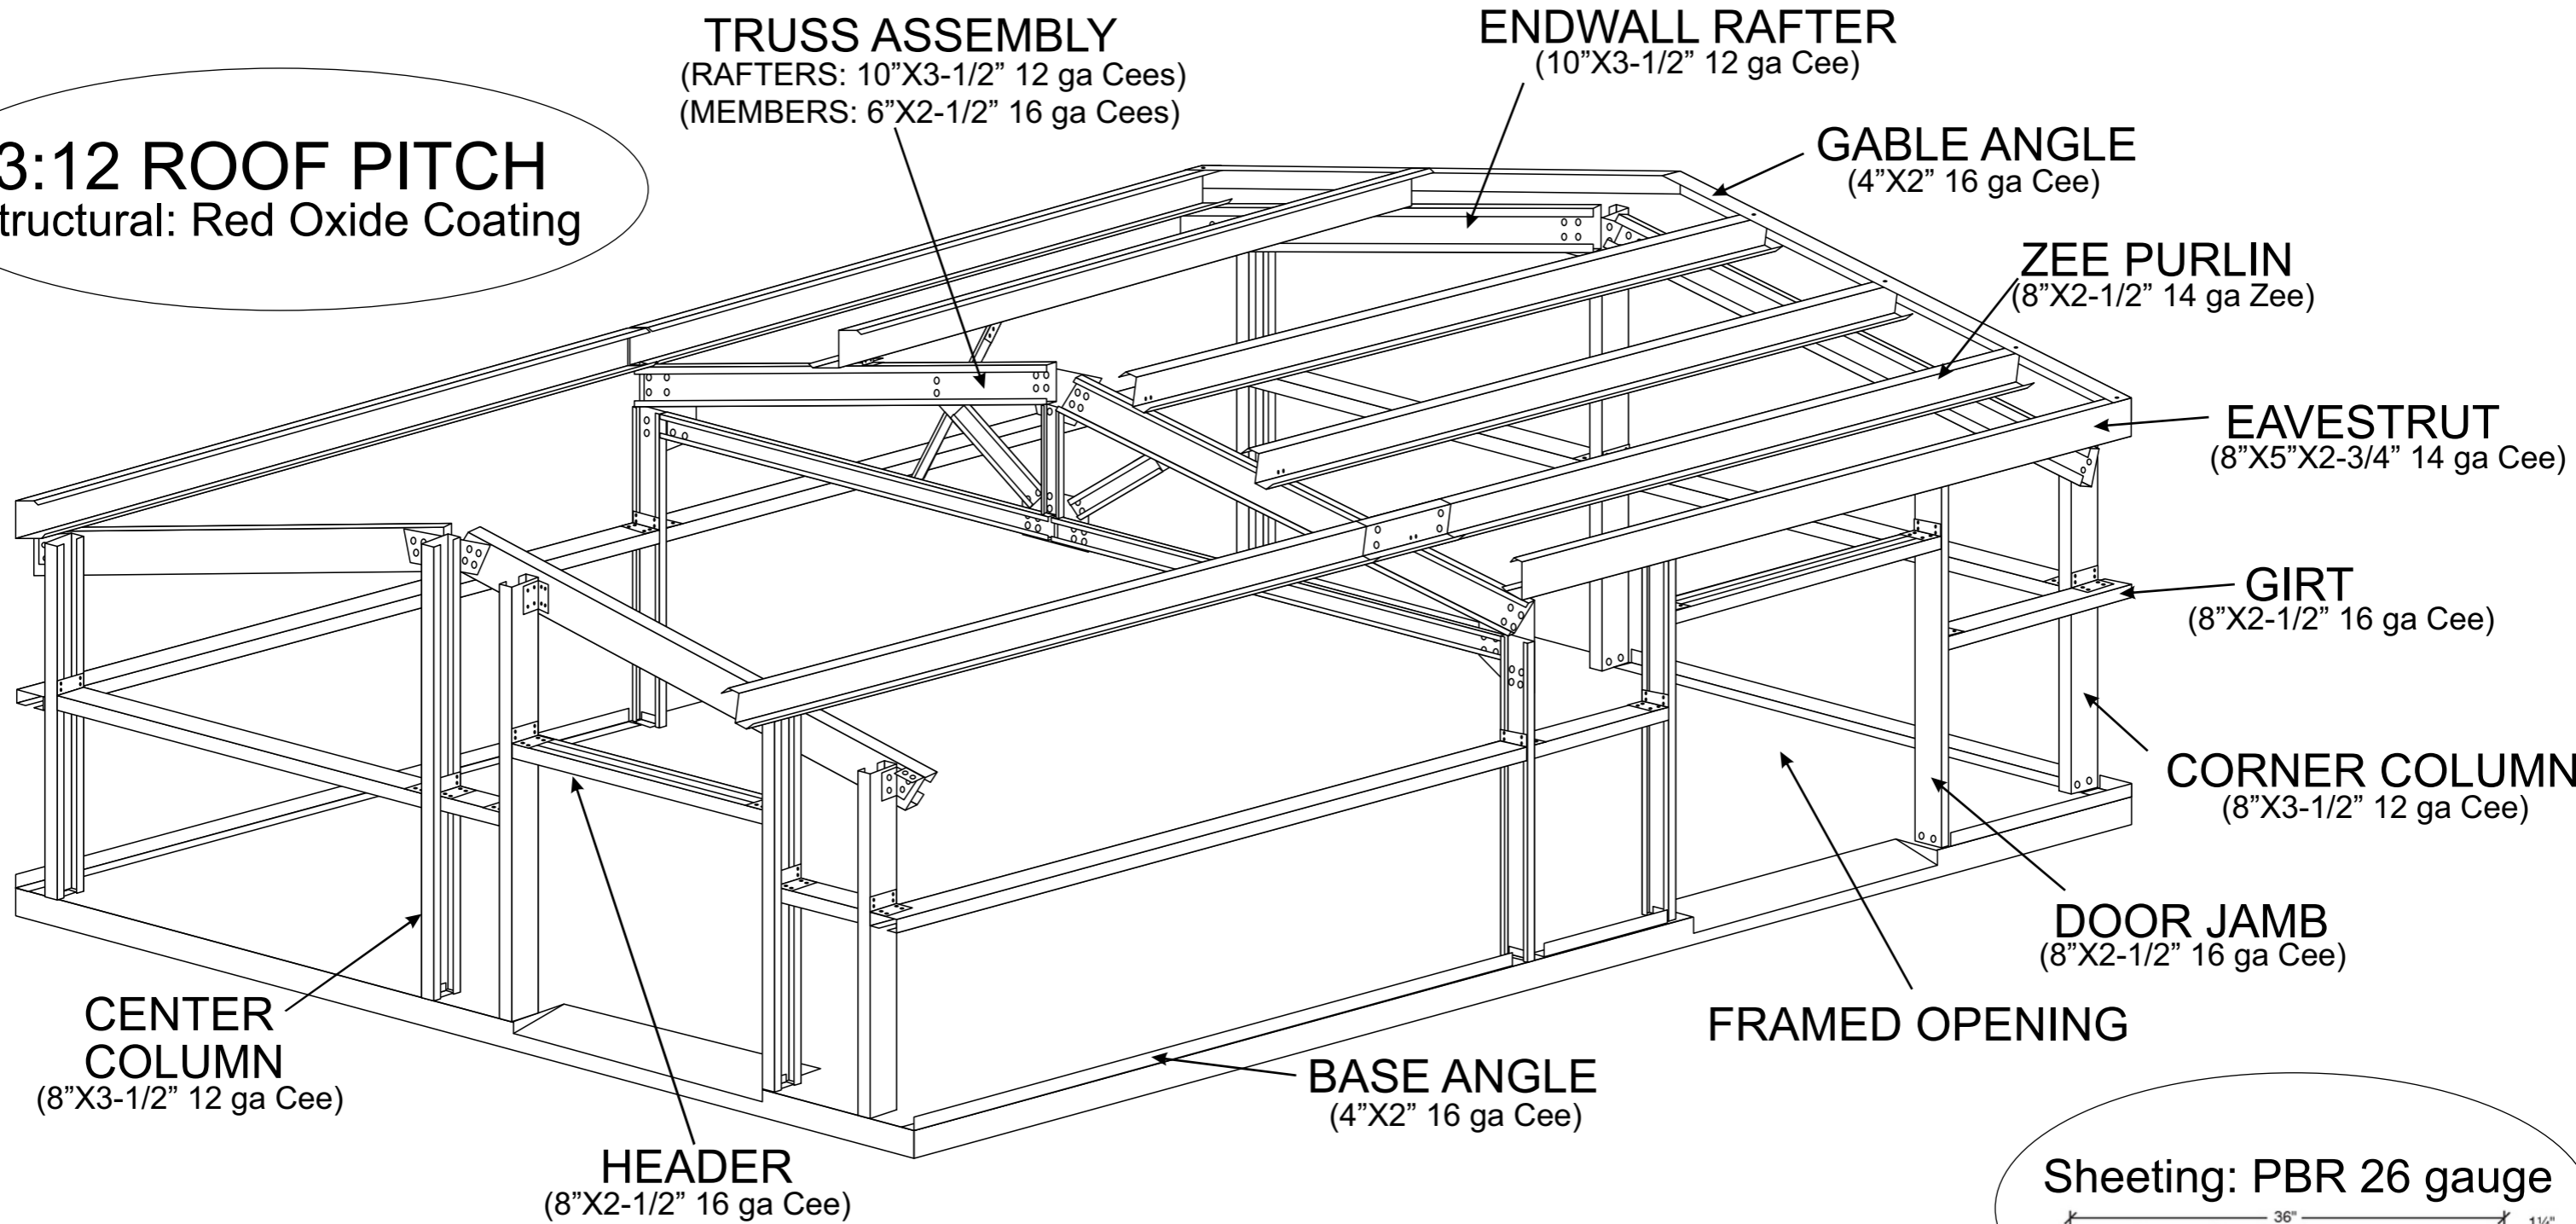

**\*SAMPLE BUILDING\***

**Simpson Steel Building Company**

1117 Solitude Dr.  
Van Buren, AR 72956  
PHONE: 1-800-255-7624